


UNIT SPECIFICATIONS:					
KW	HARMONIC	VOLT	HZ	PHASE	FLA
75	5TH	400	50	3	145
ENCLOSURE		WHITE OPEN PANEL			
APPROX.WT. LBS.		220			

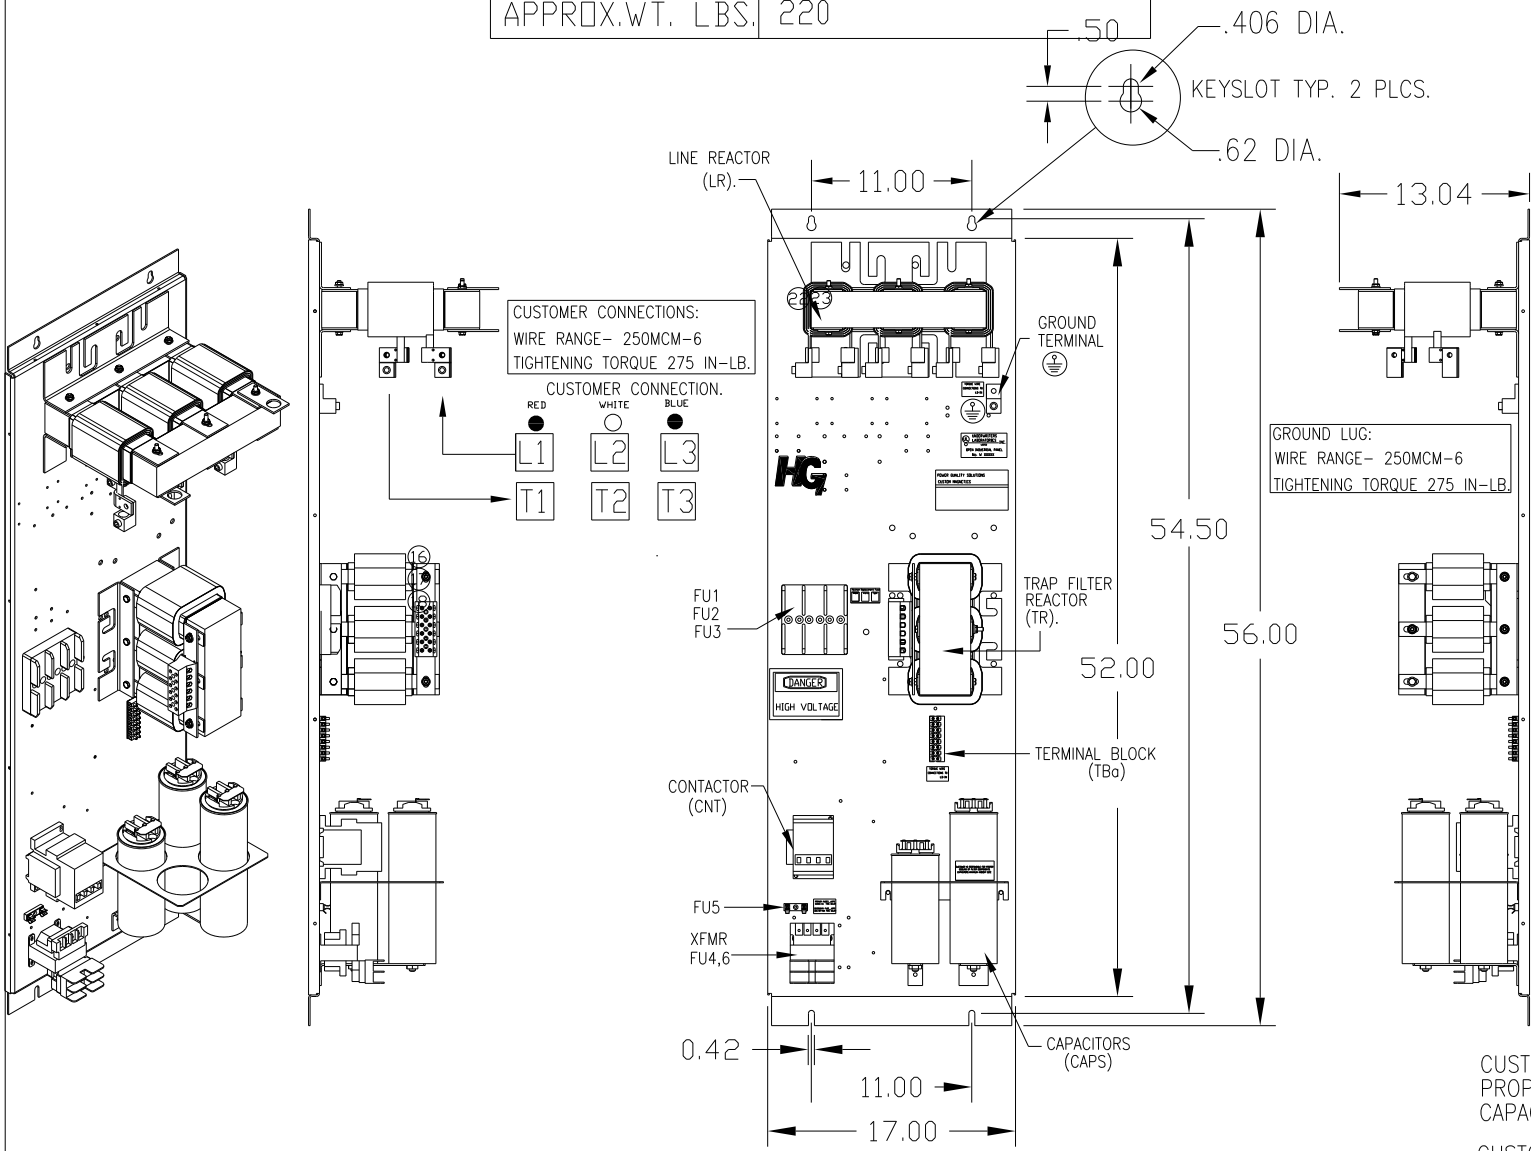

SYMBOL	TCI PART NUMBER
LR	KDRL31T
TR	KTR30L55HG
CAP1, 2 (20 KVAR)	KCAP20A6B
CAP3. (15 KVAR)	KCAP15A6B
XFMR.	24385
Fu1, 2, 3	15740
Fu4,6	13180
Fu5	13364
CNT	22980

CUSTOMER IS RESPONSIBLE FOR PROPER COOLING OF FILTER COMPONENTS. CAPACITORS MAXIMUM AMBIENT 50°C.

CUSTOMER IS RESPONSIBLE FOR INSTALLATION TO MEET ALL NATIONAL AND LOCAL ELECTRICAL CODES.

SEE DRAWING# 27703 FOR SCHEMATIC

TOLERANCES (EXCEPT AS NOTED):				TCI		7878 N. 86th STREET MILWAUKEE, WI 53224	
			DECIMAL				
			.XX ± .03				
			.XXX ± .01				
			FRACTIONAL				
			± 1/32				
A	AS BUILT	11/04/10	DSW	ANGULAR	DATE	11/05/2010	DWG. NO. 104524DG
NO	REVISION	DATE	BY	SCALE	APRVD		SHT. 1 OF 1