


UNIT SPECIFICATIONS:					
KW	HARMONIC	VOLT	HZ	PHASE	FLA
4	5TH	400	50	3	9
ENCLOSURE		WHITE OPEN PANEL			
APPROX.WT. LBS.		33			

SYMBOL	TCI PART NUMBER
LR	KDRD31T
TR	KTR1L55HG
CAP1. (3 KVAR)	KCAP3A6A
Fu1, 2, 3	18124

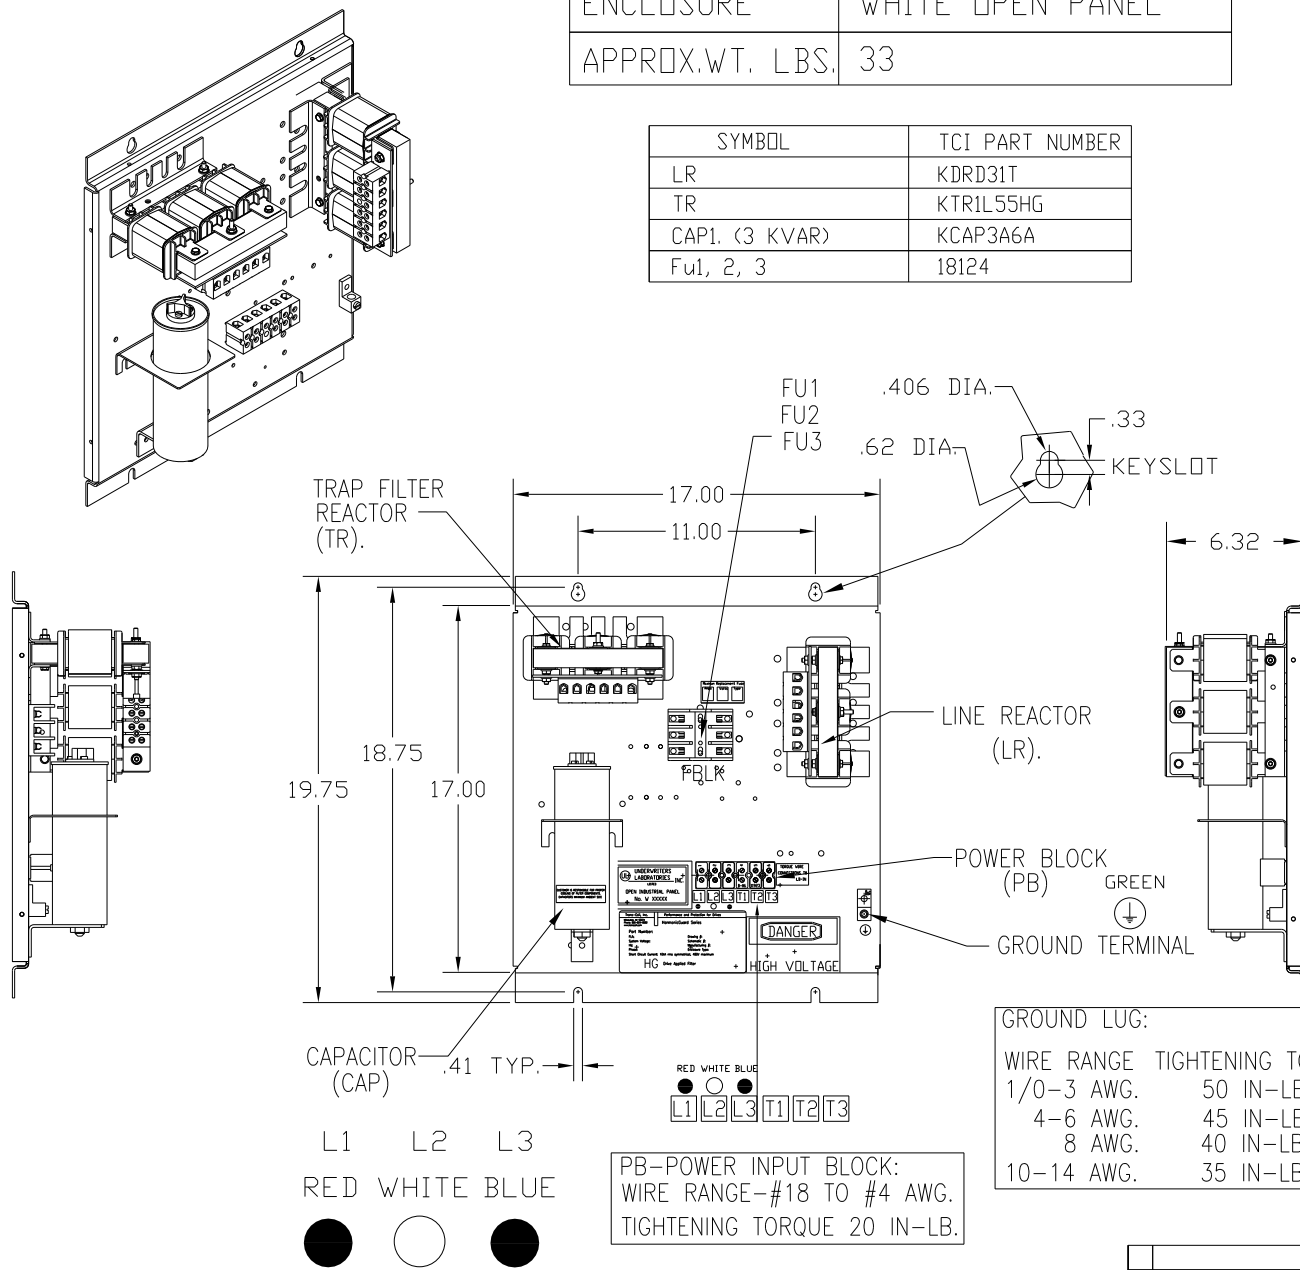

CUSTOMER IS RESPONSIBLE FOR PROPER COOLING OF FILTER COMPONENTS. CAPACITORS MAXIMUM AMBIENT 50°C.

CUSTOMER IS RESPONSIBLE FOR INSTALLATION TO MEET ALL NATIONAL AND LOCAL ELECTRICAL CODES.

				TOLERANCES (EXCEPT AS NOTED)		TCI 7878 N. 86th STREET MILWAUKEE, WI 53224	
				DECIMAL		HG4LW00ST, 4KW 400/3/50, OPEN	
				XX ± .03			
				XXX ± .01			
				FRACTIONAL		DRN. BY DSW DATE 05/10/2011 DWG. NO. 104658DG	
				± 1/32			
A	AS BUILT	5/10/11	DSW	ANGULAR	± 1/2°	SCALE TO FIT	
NO	REVISION	DATE	BY			APRVD 05/10/2011 SHT. 1 OF 1	