


UNIT SPECIFICATIONS:					
KW	HARMONIC	VOLT	HZ	PHASE	FLA
75	5TH	400	50	3	145
ENCLOSURE		WHITE OPEN PANEL			
APPROX.WT. LBS.		213			

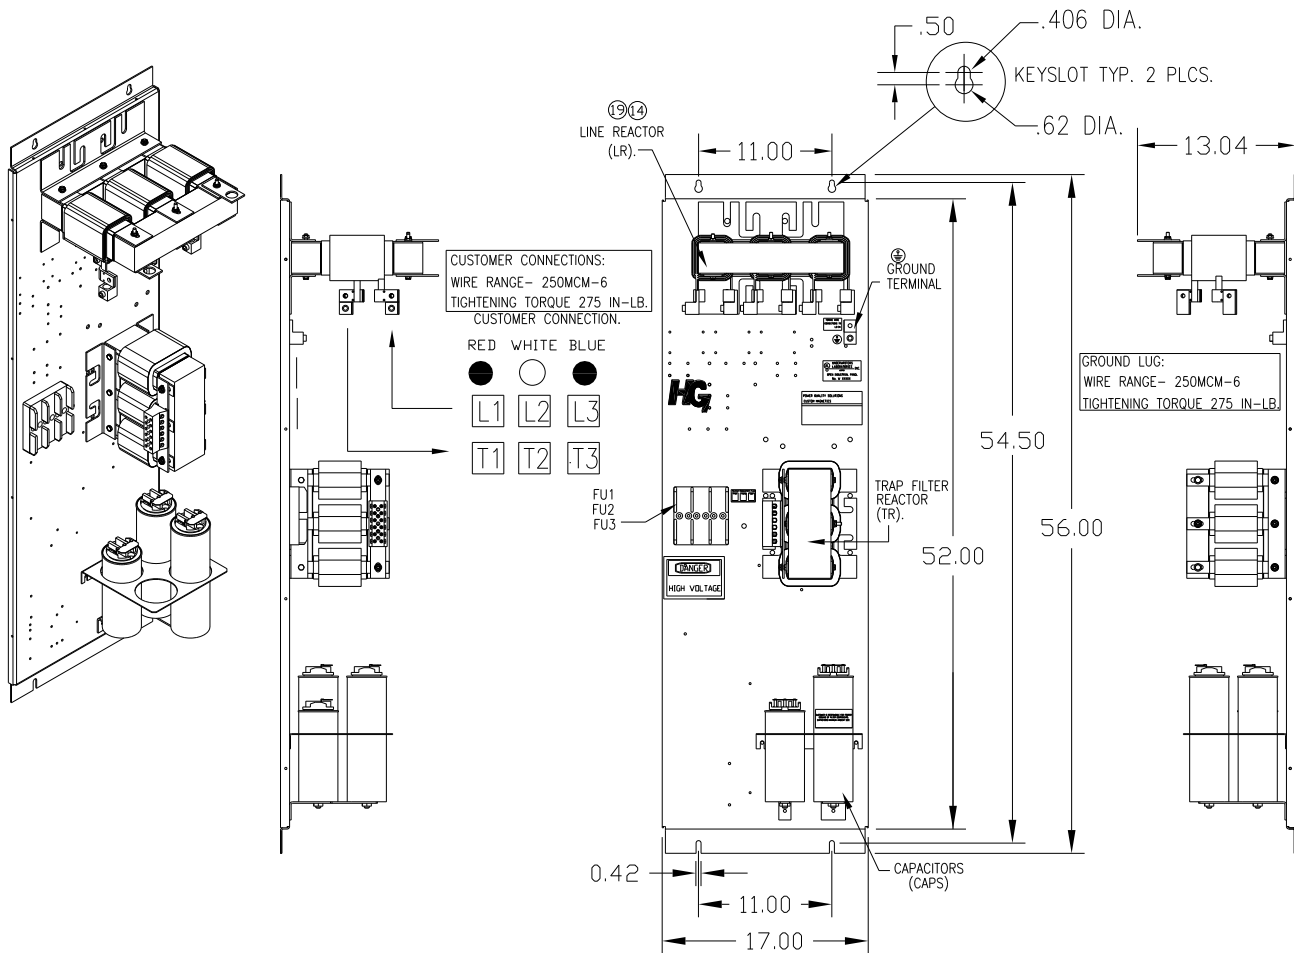

SYMBOL	TCI PART NUMBER
LR	KDRL31T
TR	KTR30L55HG
CAP1, 2 (20 KVAR)	KCAP20A6B
CAP3. (15 KVAR)	KCAP15A6B
Fu1, 2, 3	15740

CUSTOMER IS RESPONSIBLE FOR PROPER COOLING OF FILTER COMPONENTS. CAPACITORS MAXIMUM AMBIENT 50°C.

CUSTOMER IS RESPONSIBLE FOR INSTALLATION TO MEET ALL NATIONAL AND LOCAL ELECTRICAL CODES.

SEE DRAWING# 27709 FOR SCHEMATIC

TOLERANCES (EXCEPT AS NOTED)				TCI 7878 N. 86th STREET MILWAUKEE, WI 53224	
			DECIMAL	HG75LW00ST, 75KW 400/3/50, OPEN.	
			.XX ± .03		
			.XXX ± .01		
			FRACTIONAL	DRN. BY DSW DATE 11/16/2010 DWG. NO. 104502DG	
			± 1/32		
A	AS BUILT	11/04/10	DSW	SCALE TO FIT	APRVE C
NO	REVISION	DATE	BY	ANGULAR ± 1/2°	SHT. 1 OF 1