

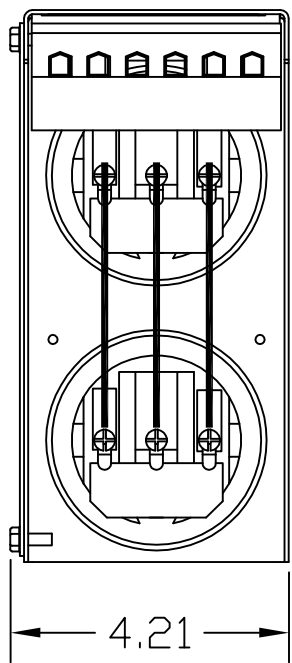
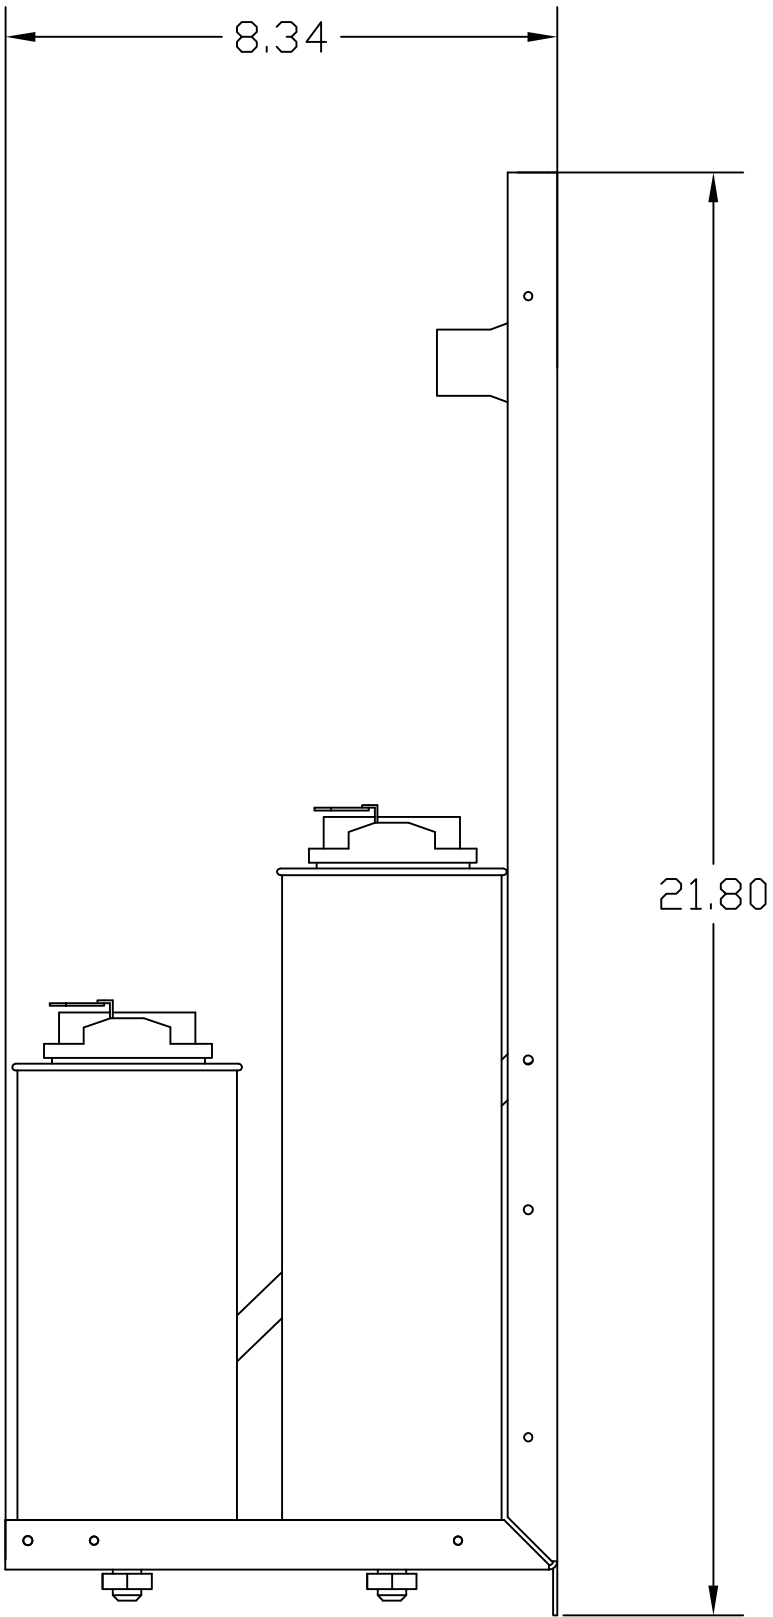



KPCUL030A60, 480V, 30kVar, 100HP.
APPROX. WEIGHT: 9LBS

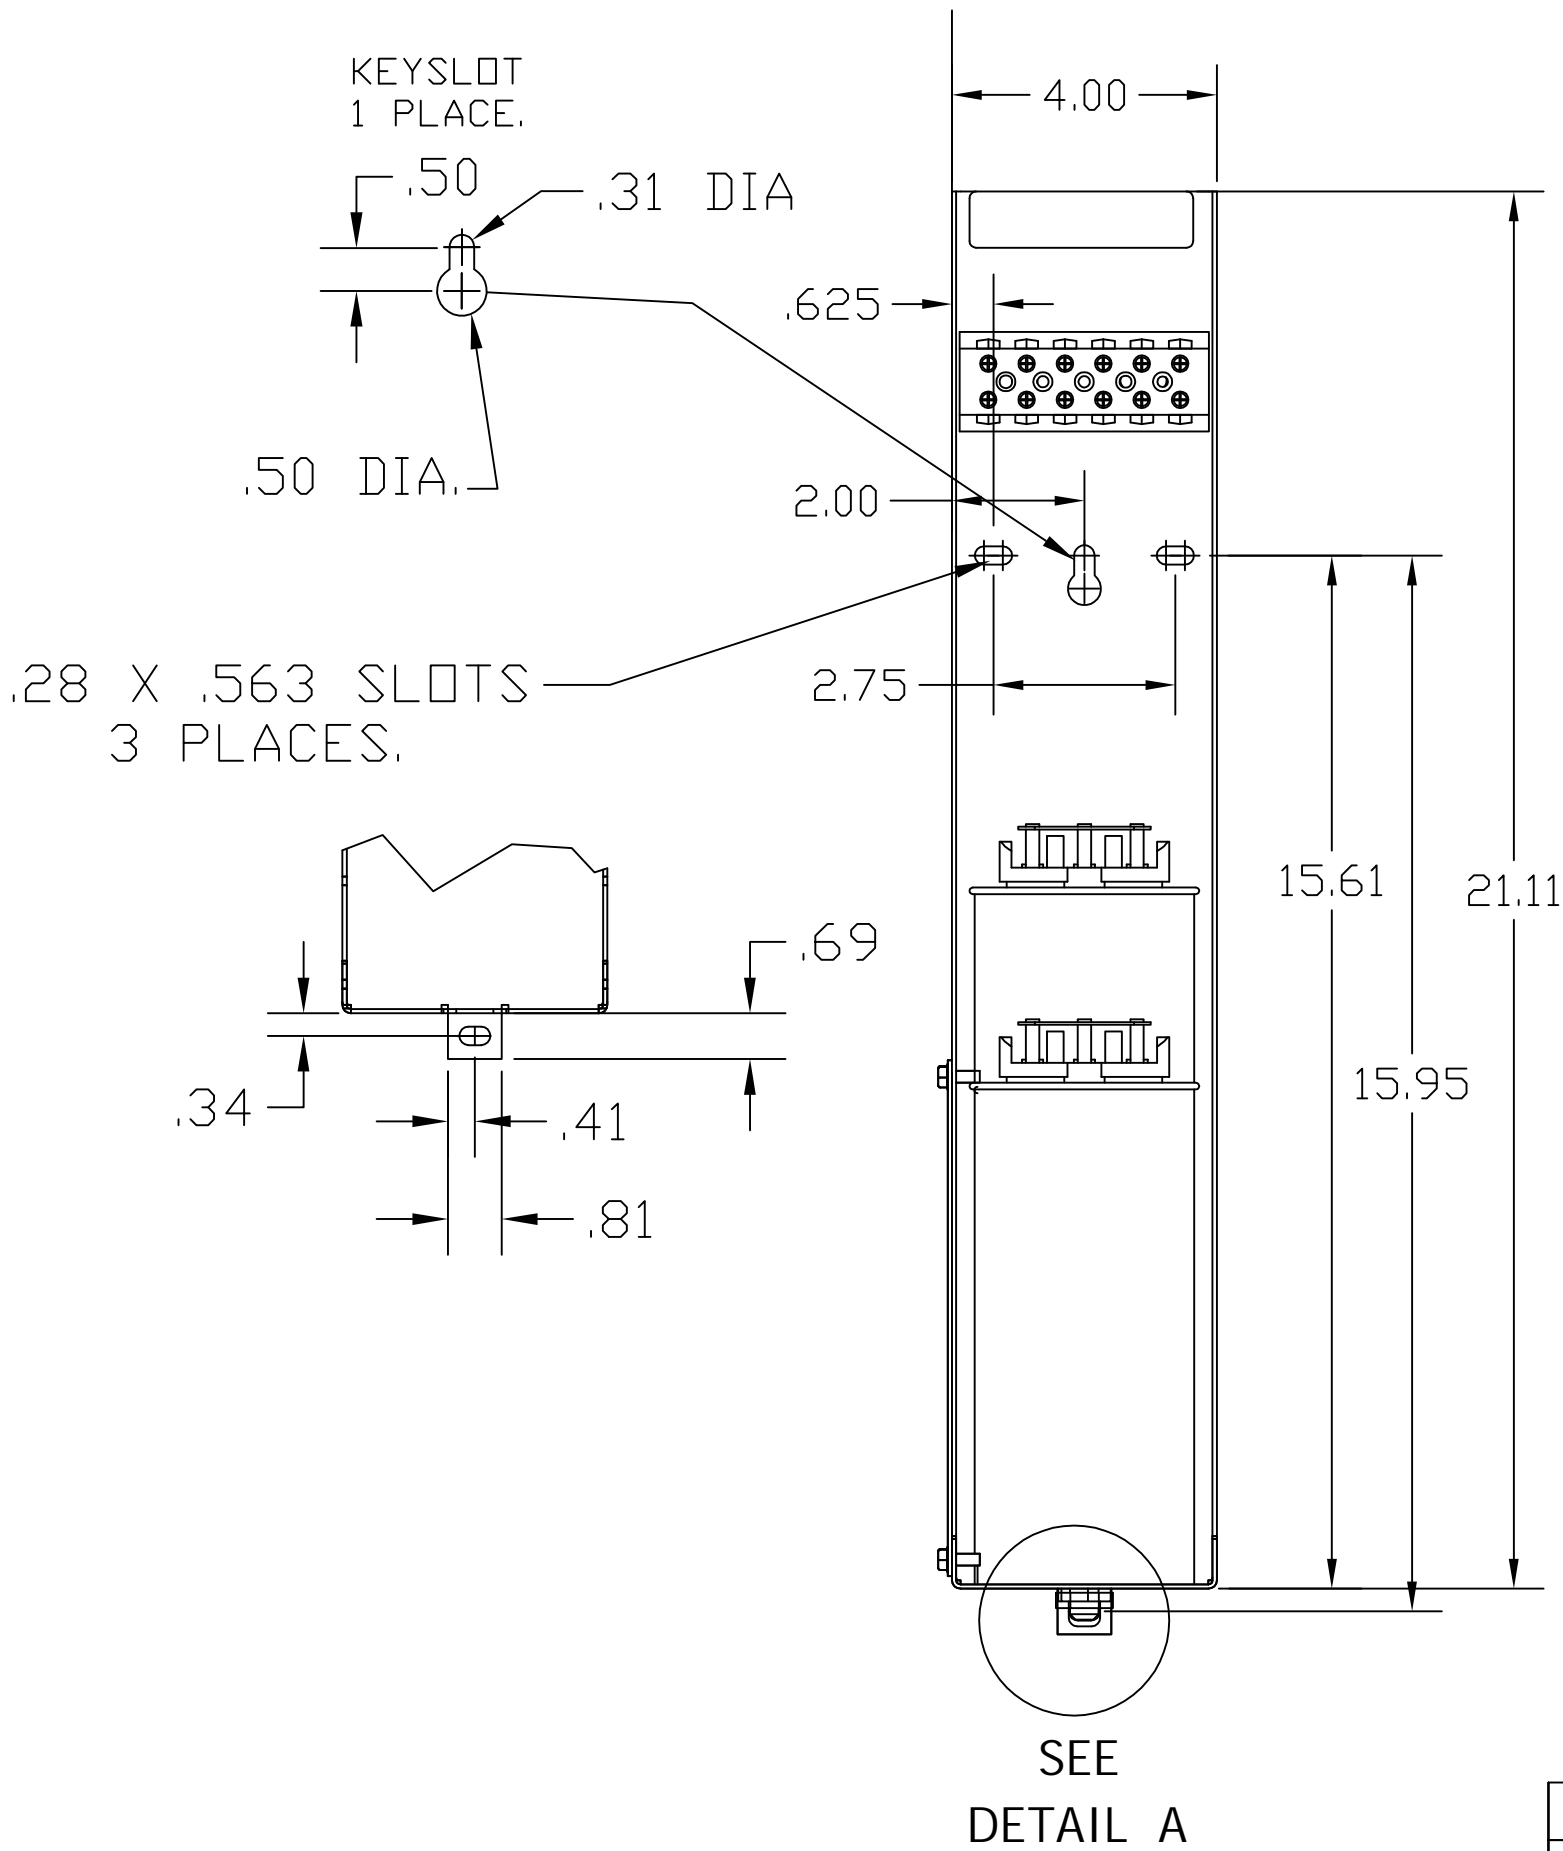

TORQUE(LB-IN)=CUSTOMER WIRE
35=1 AWG THRU 4 AWG
30=6 AWG THRU 14 AWG
25=16 AWG THRU 20 AWG
20=22 AWG

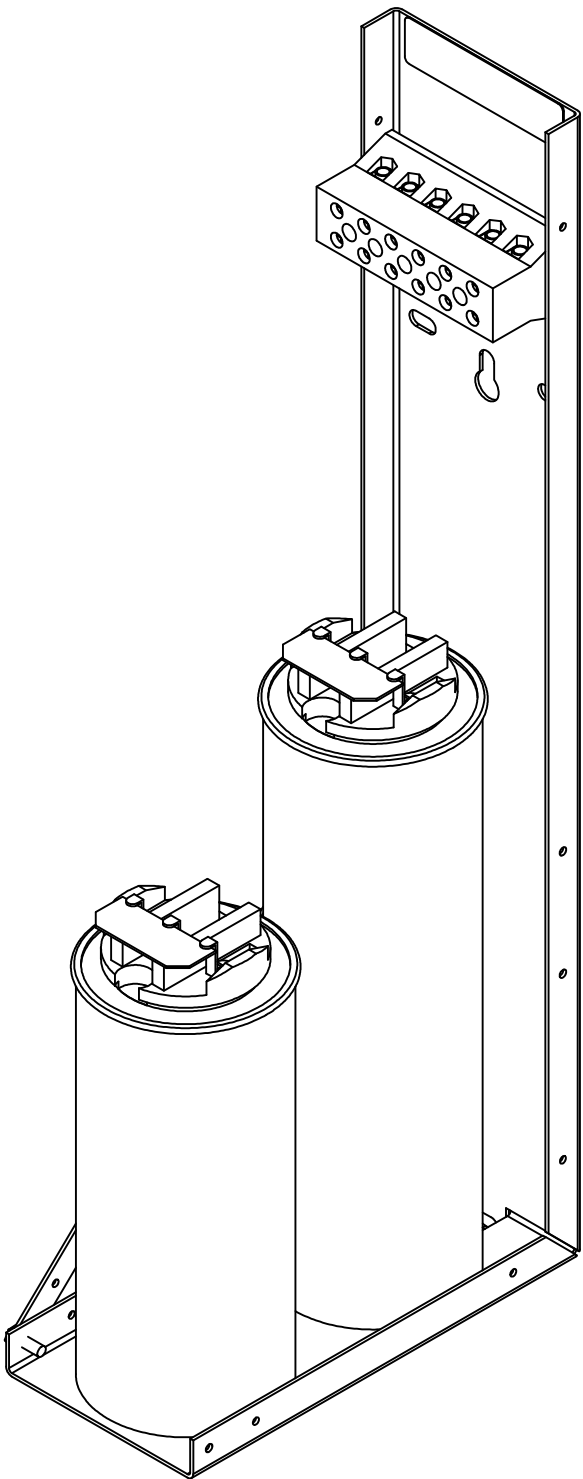

NOTE: 27908, Manual KPC Installation Guide
MUST SHIP WITH EACH ASSEMBLY.

				TOLERANCES (EXCEPT AS NOTED)	 W132 N10611 Grant Drive Germantown, WI 53022
				DECIMAL	
				FRACTIONAL	
				ANGULAR	
D	3417 CAP WIRE CHANGED	9/8/15	DSW	.XX ±.25	KPCUL030A60, 100HP, 30kVar PANELIZED CAPS
C	3093 CAP CHG	5/8/14	BMZ	.XXX±.1	
B	2805 UPDATE BRACKET	1/9/12	DSW	± 1/16	
A	AS BUILT	9/1/11	DSW	± 1°	
NO	REVISION	DATE	BY		DRN. BY DSW DATE 8/22/11 DWG. NO. 104792DG
					SCALE TO FIT APRVD. SHT.1 OF1