

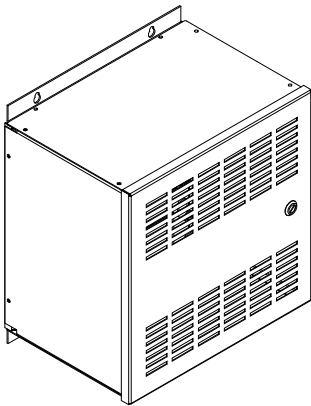
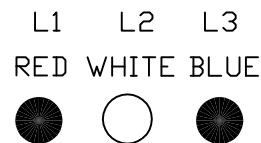


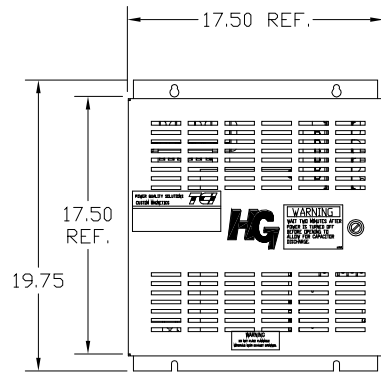


SYMBOL	HG11LX01STC
LR	X
TR	
CAPS	
XFMR.	
Fu1, 2, 3	
Fu4,6	
CNT	

UNIT SPECIFICATIONS:						
KW	HARMONIC	VOLT	HZ	PHASE	FLA	
11	5TH	415	50	3	24	
ENCLOSURE		NEMA 1				
FEATURE:		CONTACTOR				
APPROX.WT. LBS.		84				

SEE DWG# 27703-2 FOR SCHEMATIC

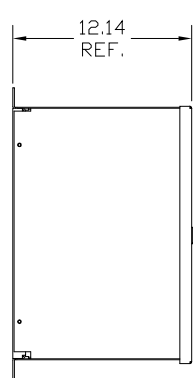

NOTE: DOTS PLACED NEAR PB BLOCK.
L1) RED, (L2) WHITE, (L3) BLUE.

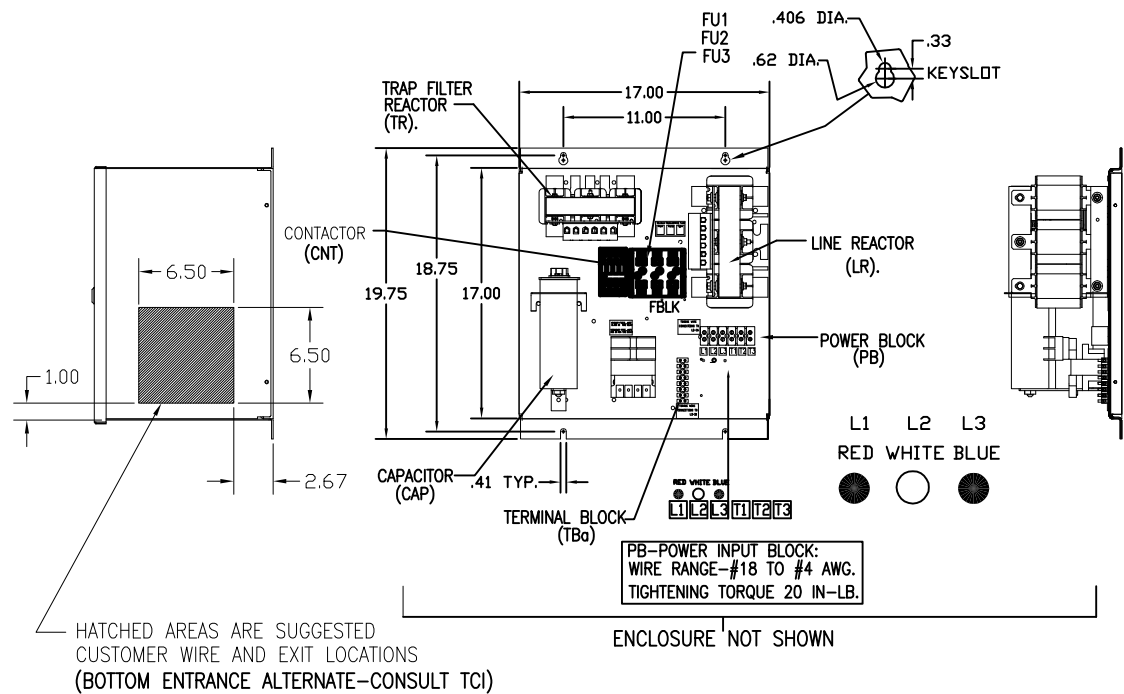

CUSTOMER IS RESPONSIBLE FOR INSTALLATION
TO MEET ALL NATIONAL AND LOCAL ELECTRICAL CODES.

				TOLERANCES EXCEPT AS NOTED		 W132 N10611 GRANT DRIVE GERMANTOWN, WI. 53022	
				DECIMAL		HG11LX01STC, 11KW 415/3/50, ENCLOSED.	
				.XX ± .03 .XXX± .01			
				FRACTIONAL ± 1/32			
B	3267 CNT CHANGE	7/22/15	BWM	DRN BY		DATE	DRG. NO.
A	AS BUILT	10/24/12	DSW	SCALE		TO FIT	APPROV.
NO	REVISION	DATE	BY	ANGULAR ± 1/2°		C 105156DG SHT 1 of 1	

DWG NO. 105156DG
SHT.1 OF1