
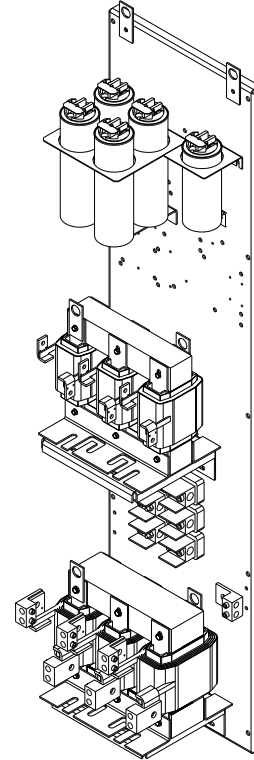


UNIT SPECIFICATIONS:					
KW	HARMONIC	VOLT	HZ	PHASE	FLA
132	5TH	400	50	3	250
ENCLOSURE		WHITE OPEN PANEL			
APPROX.WT. LBS.		335			

SYMBOL	TCI PART NUMBER
LR	KDRS31T
TR	KTR53L55HG
CAP1,2,3,4 (20 KVAR)	KCAP20A6B
CAP5 (15 KVAR)	KCAP15A6B
Fu1, 2, 3	11170

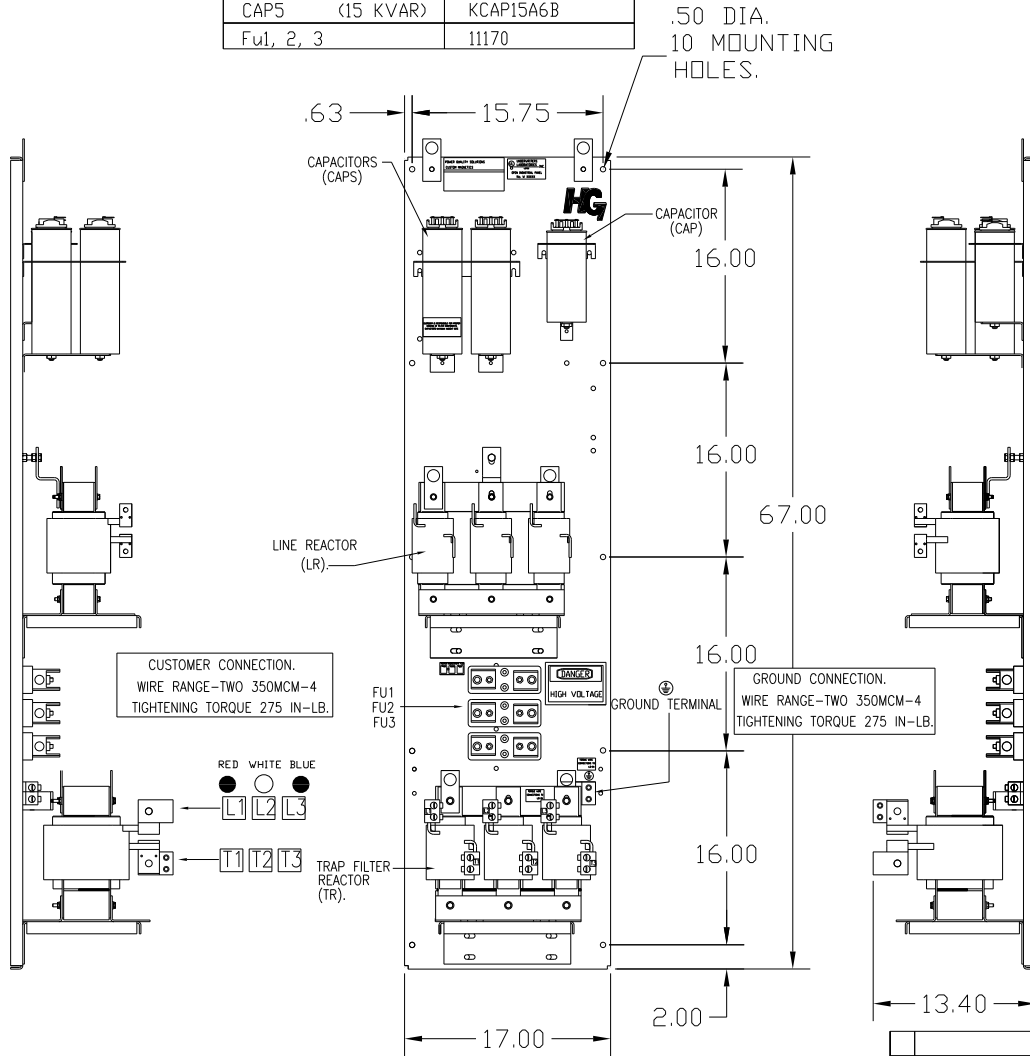

CUSTOMER IS RESPONSIBLE FOR PROPER COOLING OF FILTER COMPONENTS. CAPACITORS MAXIMUM AMBIENT 50°C.

CUSTOMER IS RESPONSIBLE FOR INSTALLATION TO MEET ALL NATIONAL AND LOCAL ELECTRICAL CODES.

SEE DRAWING# 27709 FOR SCHEMATIC

				TOLERANCES (EXCEPT AS NOTED)	7878 N. 86th STREET MILWAUKEE, WI 53224 HG132LW00ST, 132KW 400/3/50, OPEN.
				DECIMAL	
				XX ± .03 XXX ± .01	
				FRACTIONAL ± 1/32	
A	AS BUILT	11/04/10	DSW	ANGULAR ± 1/2°	DRN. BY DSW DATE 11/16/2010 DWG. NO. 104505DG
NO	REVISION	DATE	BY		SCALE TO FIT APRVD CHT. 1 OF 1