


UNIT SPECIFICATIONS:						
KW	HARMONIC	VOLT	HZ	PHASE	FLA	
160	5TH	400	50	3	320	
ENCLOSURE		WHITE OPEN PANEL				
APPROX.WT. LBS.		435				

SYMBOL	TCI PART NUMBER
LR	KDRX31T
TR	KTR64L55HG
CAP1,2,3,4,5 (20 KVAR)	KCAP20A6B
CAP6 (10 KVAR)	KCAP10A6B
Fu1, 2, 3	11170


.50 DIA.  
10 MOUNTING  
HOLES.

CUSTOMER IS RESPONSIBLE FOR  
PROPER COOLING OF FILTER COMPONENTS.  
CAPACITORS MAXIMUM AMBIENT 50°C.

CUSTOMER IS RESPONSIBLE FOR INSTALLATION  
TO MEET ALL NATIONAL AND LOCAL ELECTRICAL CODES.

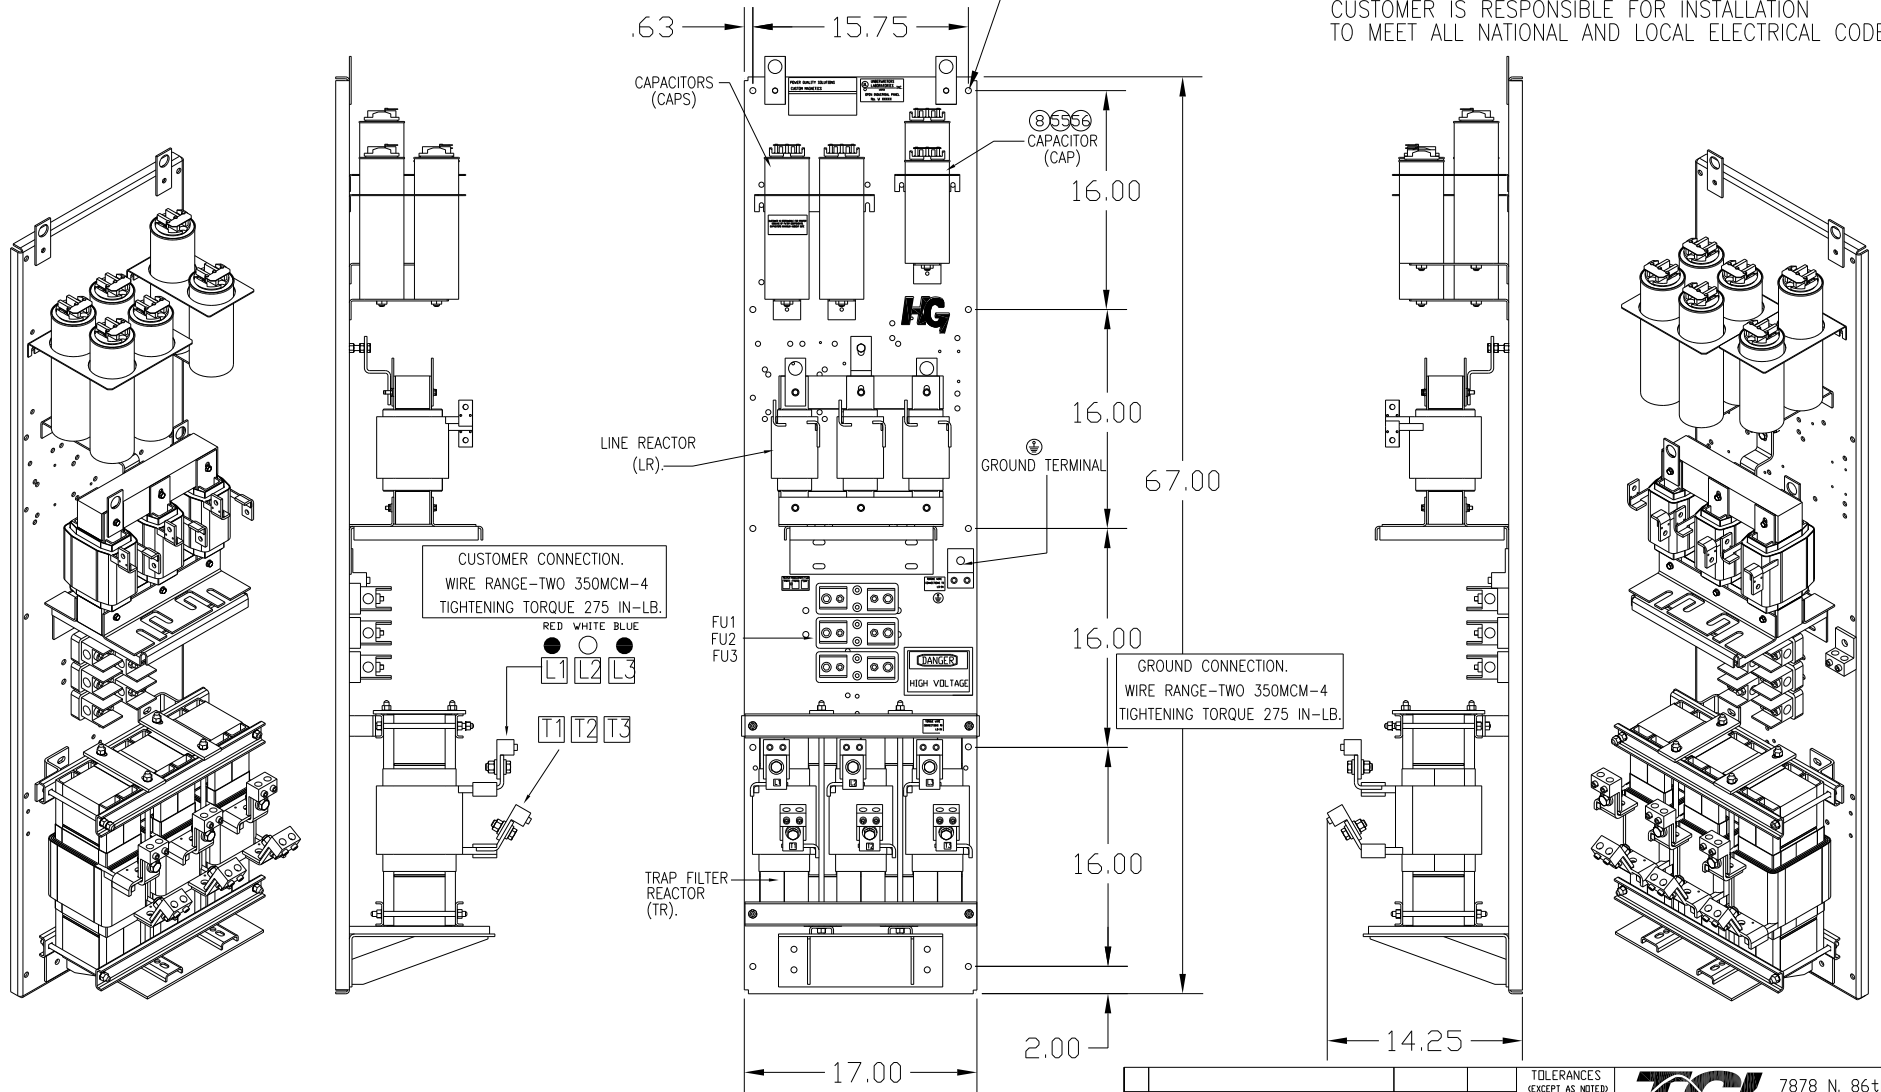

SEE DRAWING# 27709 FOR SCHEMATIC

TOLERANCES (EXCEPT AS NOTED)				 7878 N. 86th STREET MILWAUKEE, WI 53224	
DECIMAL					
XX ± .03				<b>HG160LW00ST, 160KW</b> 400/3/50, OPEN.	
XXX ± .01					
FRACTIONAL ± 1/32					
A AS BUILT		11/04/10	DSW	DRN. BY	DATE
NO REVISION		DATE	BY	SCALE	APPRVD
				11/16/2010	DWG. NO.
				TO FIT	104506DG
					SHT. 1 OF 1