

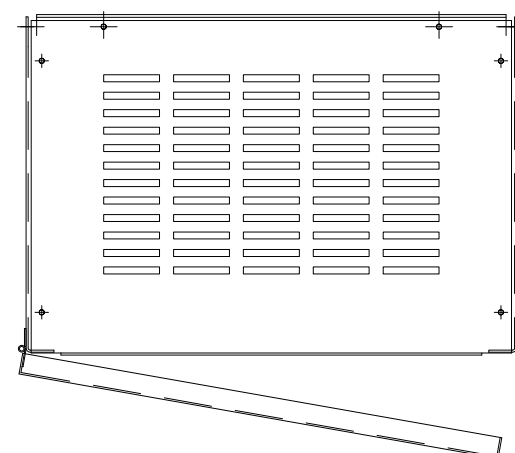
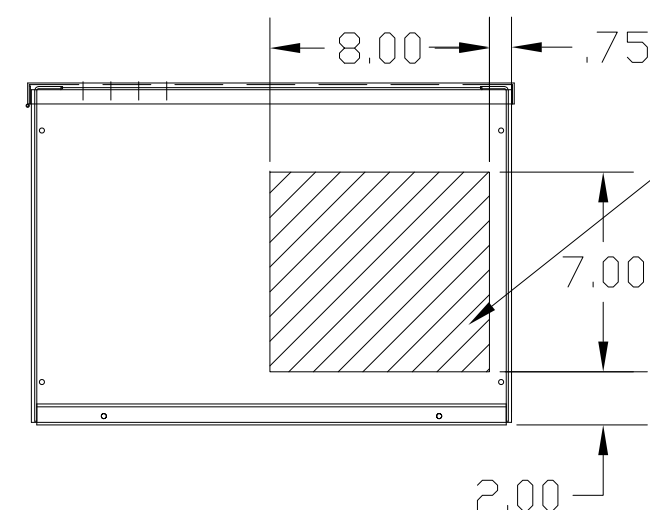
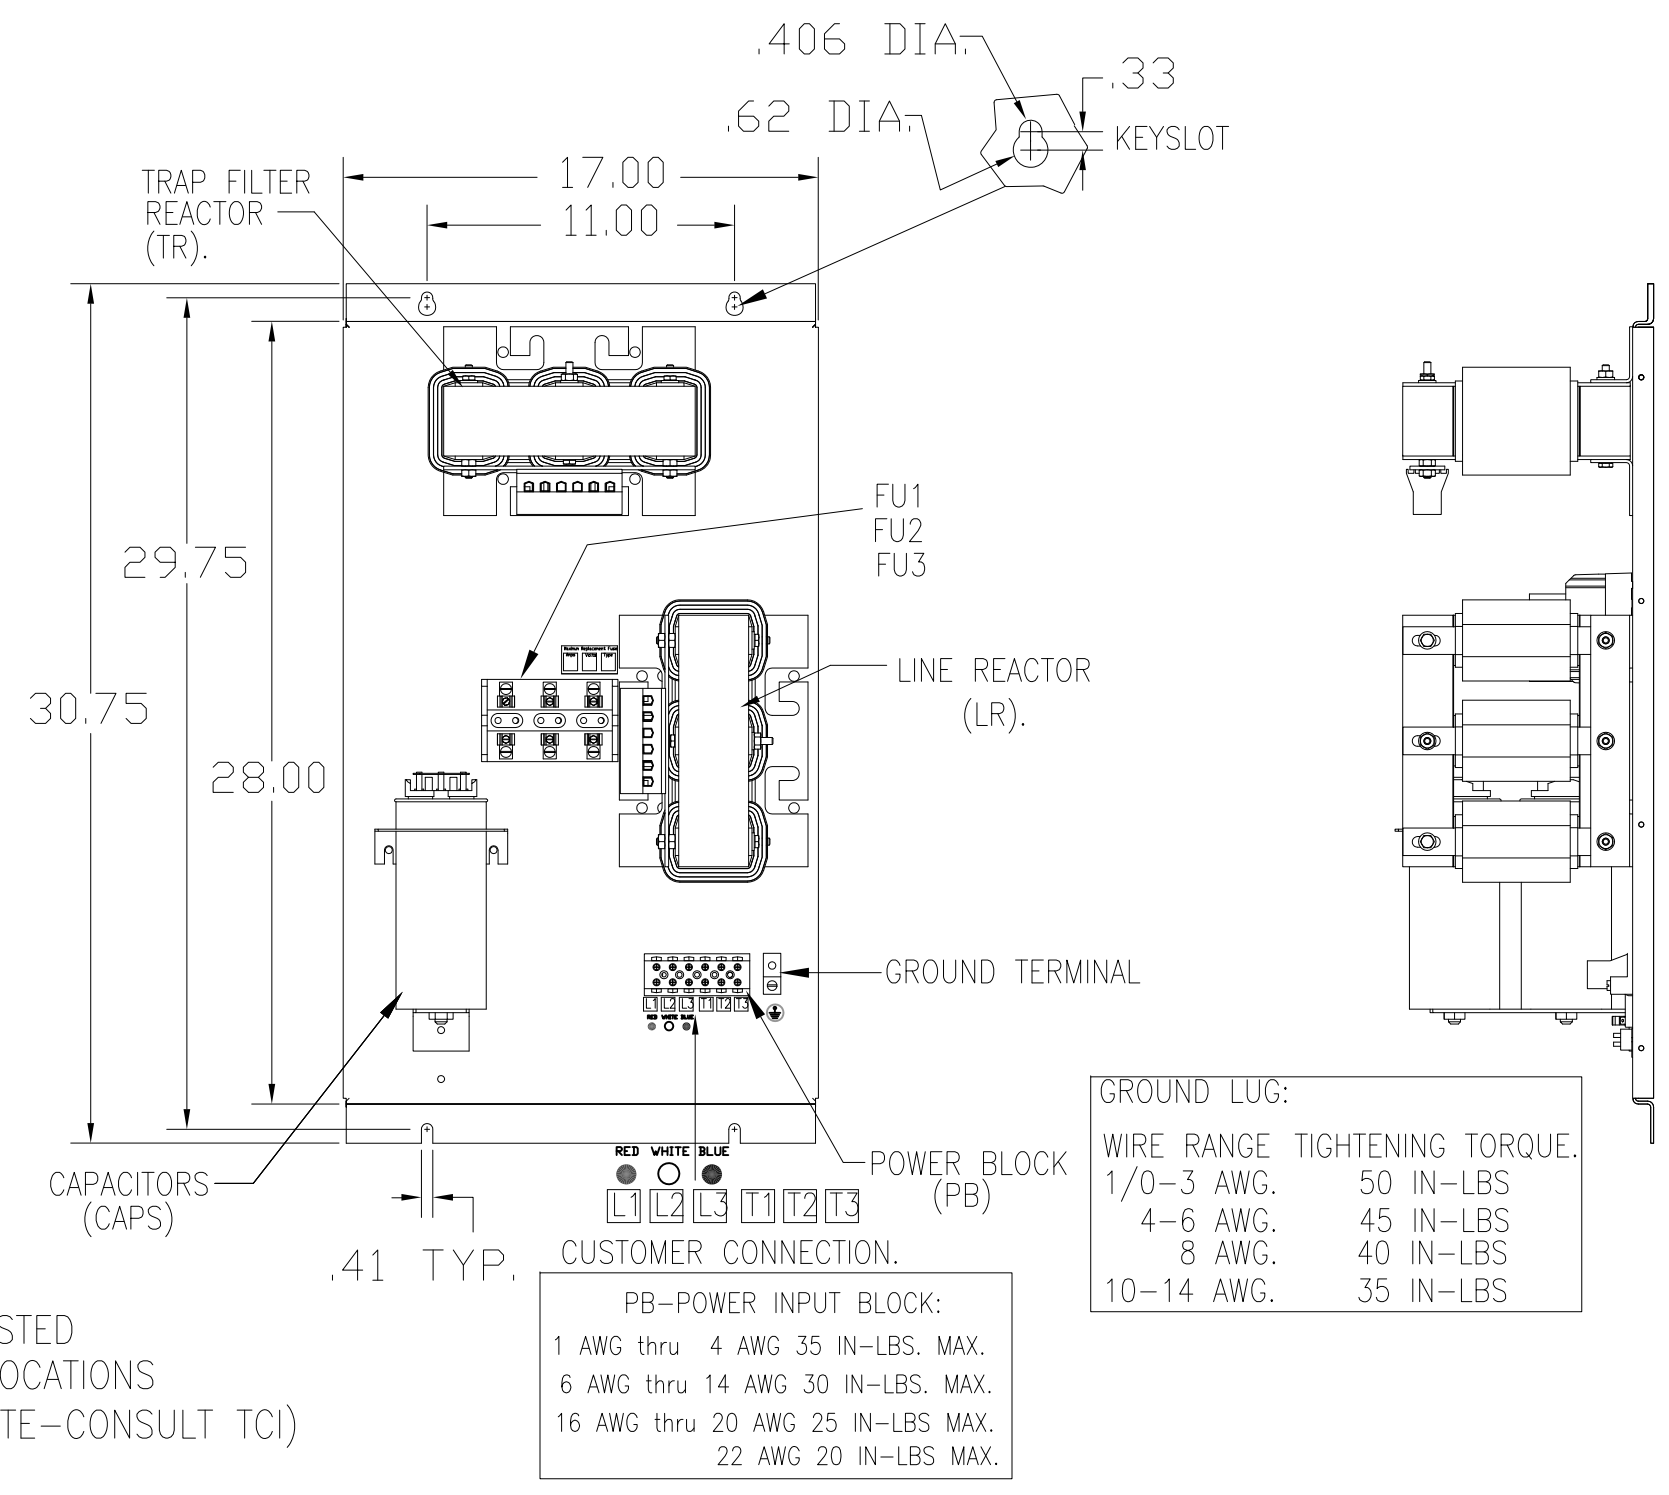
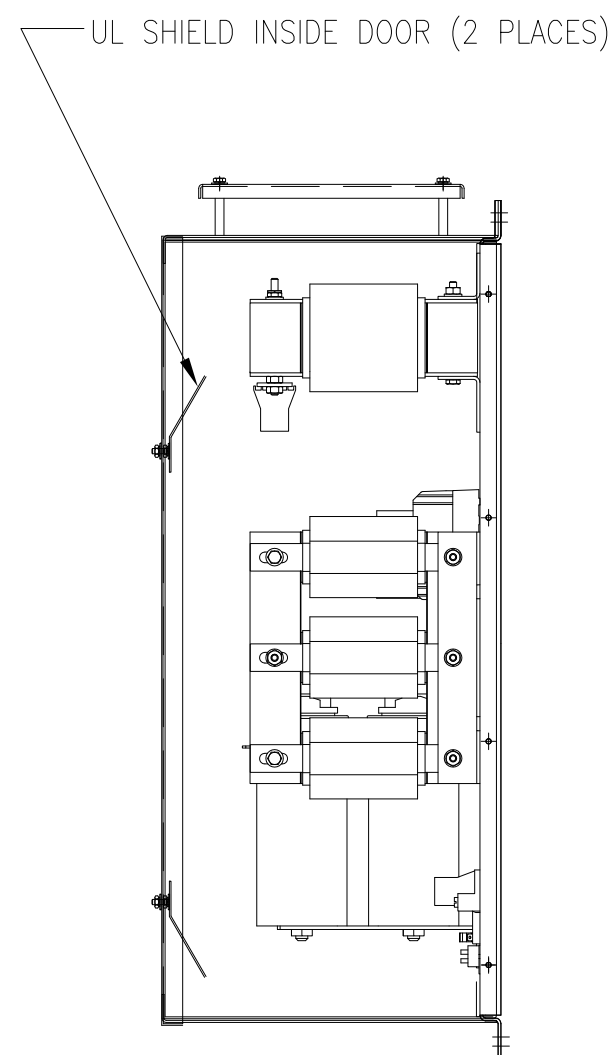


UNIT SPECIFICATIONS:					
KW	HARMONIC	VOLT	HZ	PHASE	FLA
37	5TH	400	50	3	75
ENCLOSURE		NEMA 1			
APPROX.WT. LBS.		180			

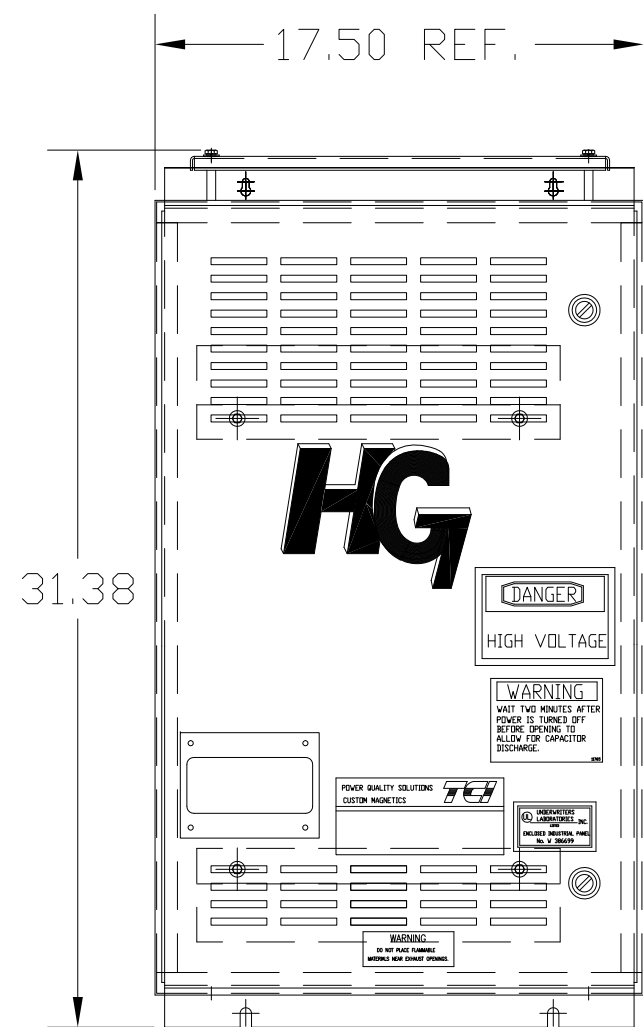

SYMBOL	TCI PART NUMBER
LR	KDRG32T
TR	KTR15L55HG
CAP1. (10 KVAR)	KCAP10A6B
CAP2. (15 KVAR)	KCAP15A6B
Fu1, 2, 3	22925

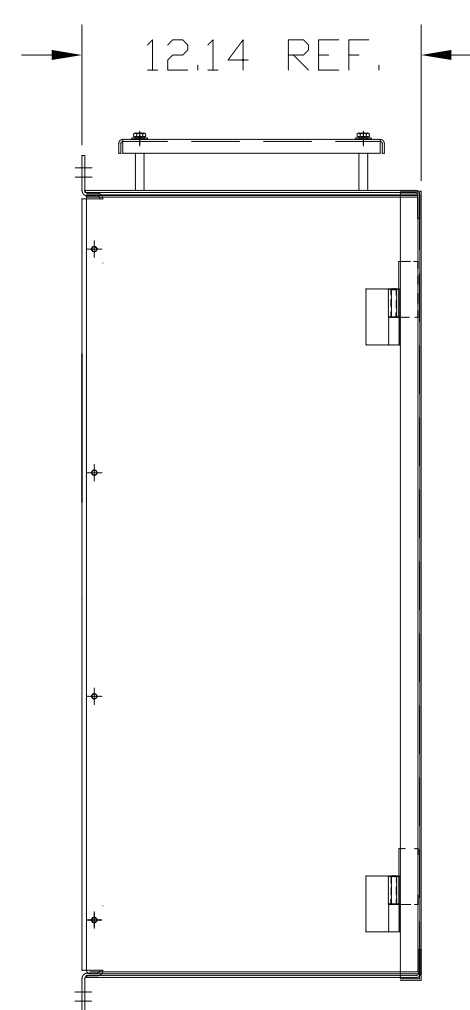

HATCHED AREAS ARE SUGGESTED CUSTOMER WIRE AND EXIT LOCATIONS (BOTTOM ENTRANCE ALTERNATE-CONSULT TCI)

ENCLOSURE NOT SHOWN

CUSTOMER IS RESPONSIBLE FOR INSTALLATION TO MEET ALL NATIONAL AND LOCAL ELECTRICAL CODES.

SEE 27709 FOR SCHEMATIC

TCI, LLC CLAIMS PROPRIETARY RIGHTS IN THE MATERIAL HEREIN DISCLOSED. IT IS SUPPLIED WITHOUT PREJUDICE TO ANY PATENT RIGHTS OF TCI AND MAY NOT BE REPRODUCED OR USED TO MANUFACTURE ANYTHING SHOWN THEREIN WITHOUT WRITTEN PERMISSION FROM TCI.				TOLERANCES (EXCEPT AS NOTED):	W132 N10611 Grant Drive Germantown, WI 53022 HG37LW01ST, 37KW 400/3, ENCLOSED
				DECIMAL	
				.XX ±.03 .XXX±.01	
				FRACTIONAL ± 1/32	
	AS BUILT	11/04/10	DSW	ANGULAR ± 1/2°	DRN. BY DSW DATE 11/17/10 DWG. NO. 104510DG
	REVISION	DATE	BY	SCALE TO FIT	SIZE C SHT.1 OF 1