



UNIT SPECIFICATIONS:					
KW	HARMONIC	VOLT	HZ	PHASE	FLA
45	5TH	400	50	3	90
ENCLOSURE		WHITE OPEN PANEL			
APPROX.WT. LBS.		136			



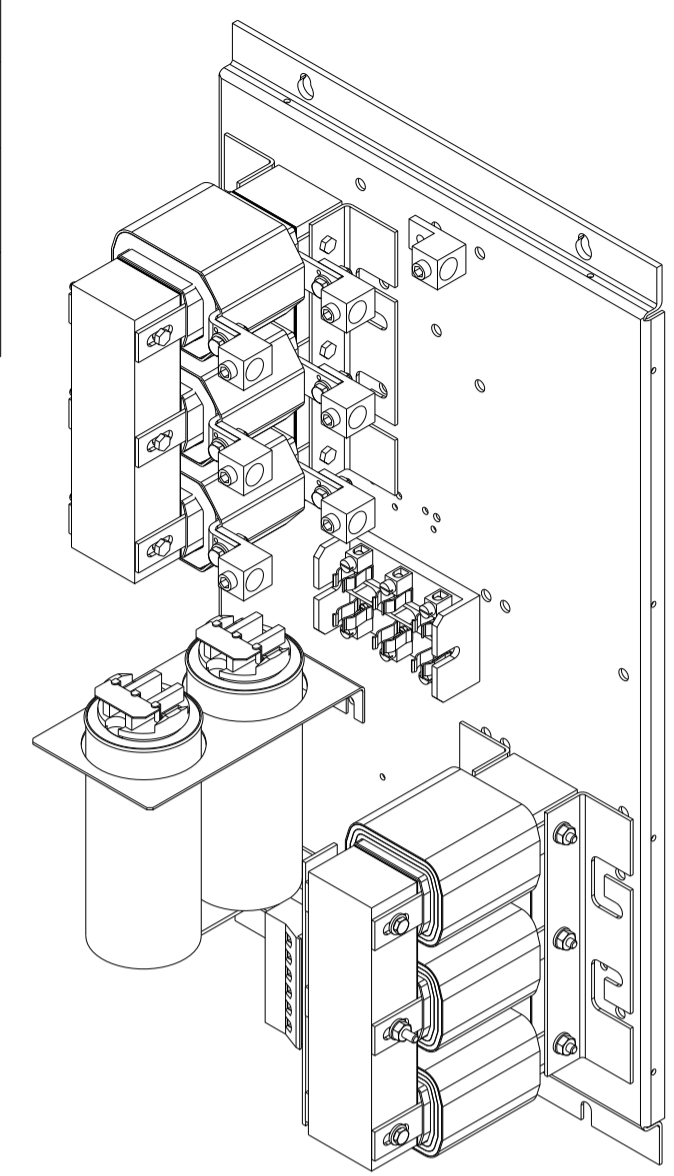


SYMBOL	TCI PART NUMBER
LR	KDRG33T
TR	KTR18L55HG
CAP1. (15 KVAR)	KCAP15A6B
CAP2. (15 KVAR)	KCAP15A6B
Fu1, 2, 3	22926

GROUND LUG:
WIRE RANGE- 250MCM-6
TIGHTENING TORQUE 275 IN-LB.

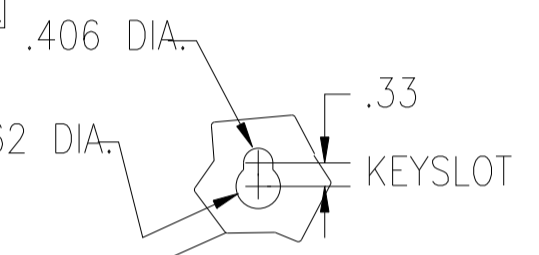

CUSTOMER CONNECTIONS:
WIRE RANGE- 250MCM-6
TIGHTENING TORQUE 275 IN-LB.

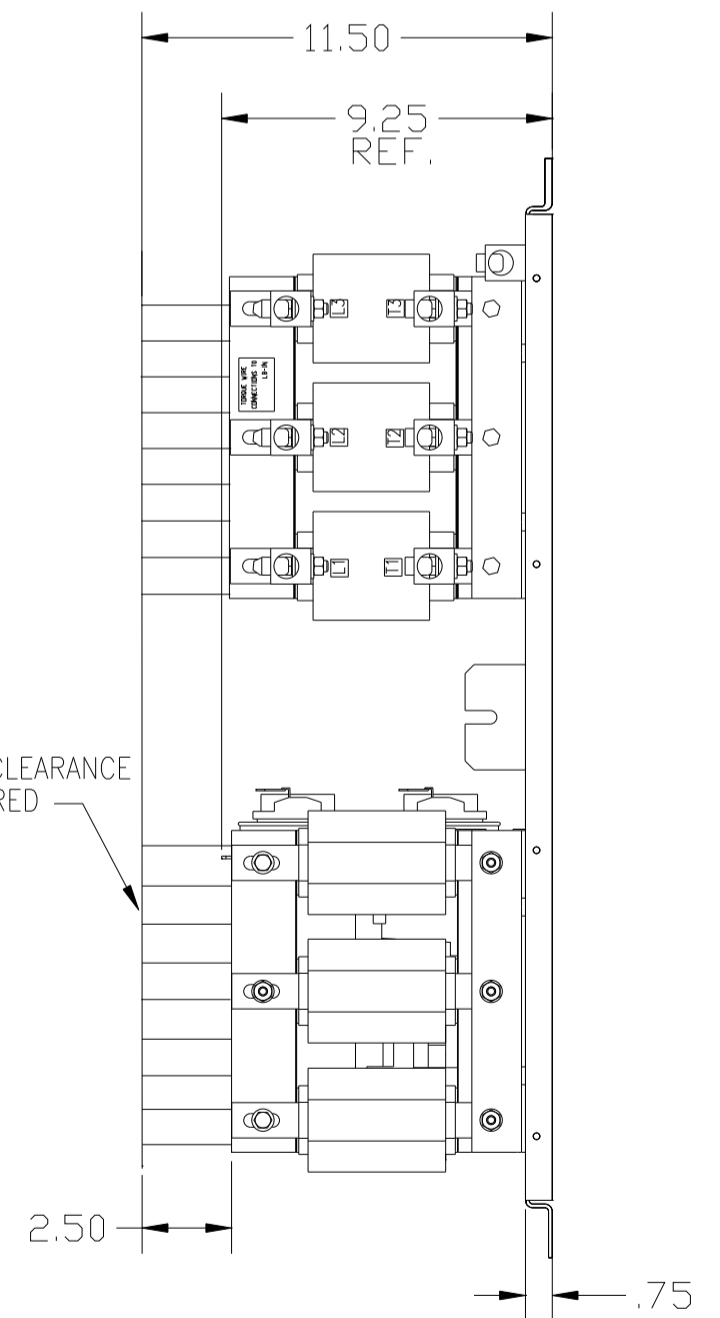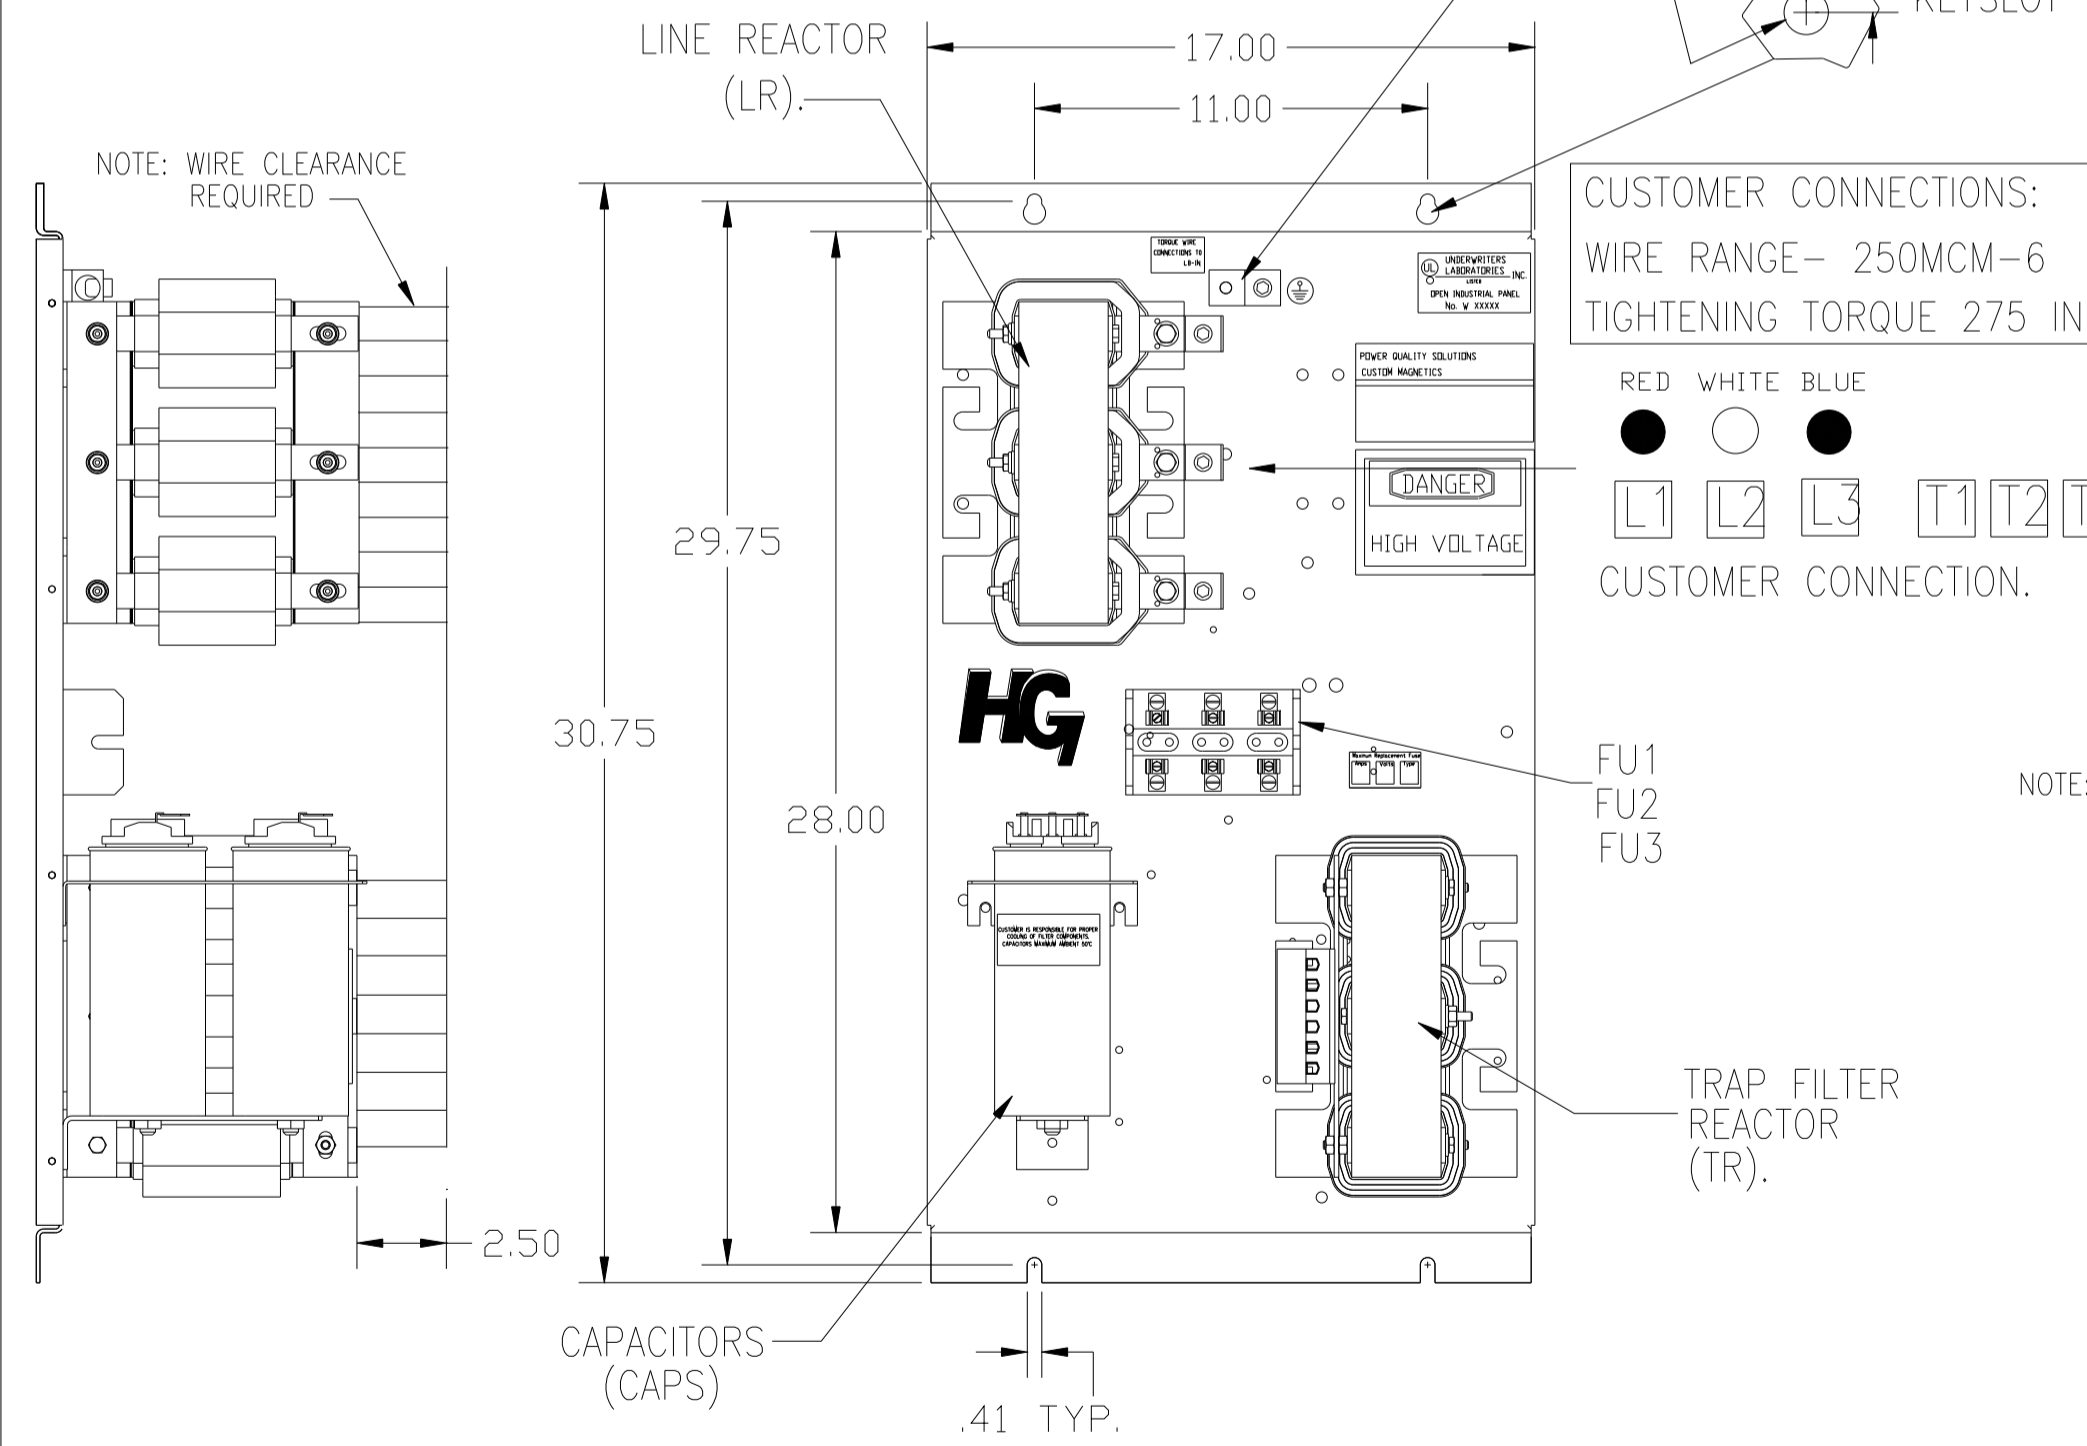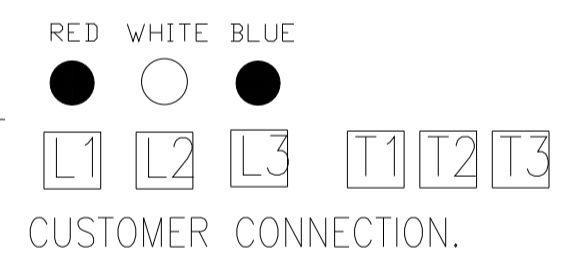

CUSTOMER IS RESPONSIBLE FOR PROPER COOLING OF FILTER COMPONENTS. CAPACITORS MAXIMUM AMBIENT 50°C.

CUSTOMER IS RESPONSIBLE FOR INSTALLATION TO MEET ALL NATIONAL AND LOCAL ELECTRICAL CODES.

SEE DRAWING# 27709 FOR SCHEMATIC

		TOLERANCES (EXCEPT AS NOTED)		7878 N. 86th STREET MILWAUKEE, WI 53224	
		DECIMAL		HG45LW00ST, 45KW 400/3/50, OPEN.	
		.XX ± .03		DRN BY DSW DATE 11/16/2010 DWG. NO. 104500DG	
		.XXX ± .01		SCALE TO FIT APRVD. C SHT. 1 OF 1	
		FRACTIONAL ± 1/32			
A	AS BUILT	11/04/10	DSW		
NO	REVISION	DATE	BY		
		ANGULAR ± 1/2°			