

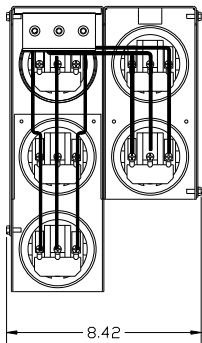
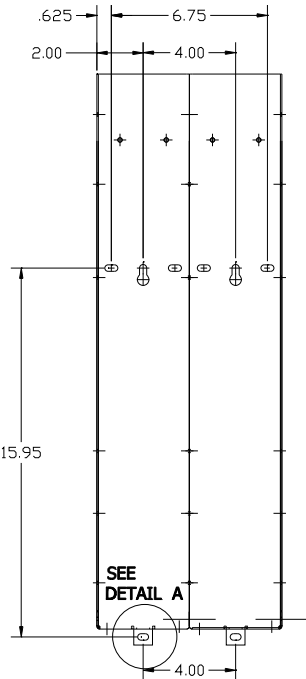
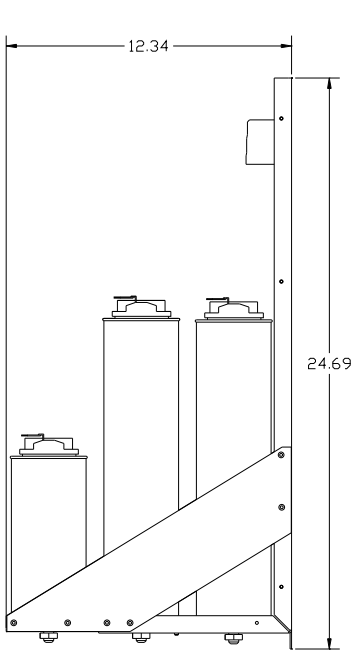


KPCUL090C60, 600V, 90kVar, 300HP.
APPROX. WEIGHT: 34LBS

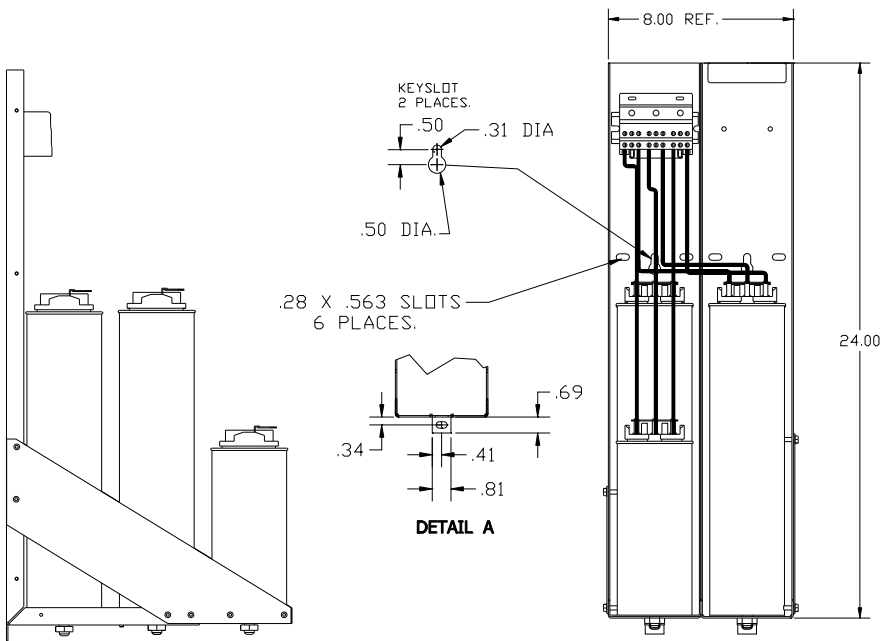

CUSTOMER INPUT:
WIRE RANGE TIGHTENING TORQUE.
8-2/0 AWG. 35.5 LB.-IN.

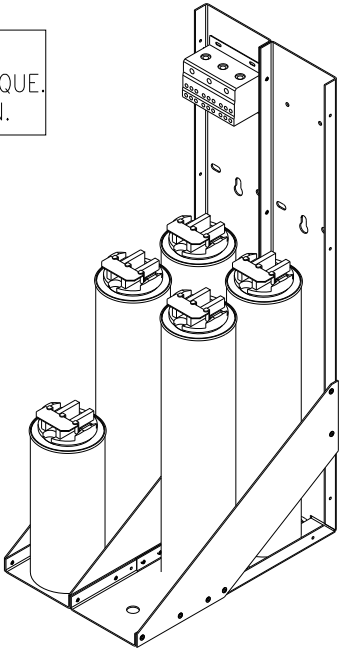

NOTE: 27908, Manual KPC Installation Guide
MUST SHIP WITH EACH ASSEMBLY.

TCL LLC CLAIMS PROPRIETARY RIGHTS IN THE MATERIAL HEREIN DISCLOSED. IT IS SUPPLIED WITHOUT PREJUDICE TO ANY PATENT RIGHTS OF TCL AND MAY NOT BE REPRODUCED OR USED TO MANUFACTURE ANYTHING SHOWN THEREIN WITHOUT WRITTEN PERMISSION FROM TCL.				TOLERANCES (EXCEPT AS NOTED)		 W132 N10611 Grant Drive Germanstown, WI 53022			
				DECIMAL					
				.XX ± .02					
				FRACTIONAL ± 1/32					
C	BRACKET UPDATE	6/3/13	DSW	XXX ± .01		KPCUL090C60, 300HP, 90kVar. PANELIZED CAPS			
B	2805 UPDATE BRACKET	1/4/12	DSW	ANGULAR ± 1/2°					
A	AS BUILT	9/8/11	DSW						
NO	REVISION	DATE	BY			DRN BY	DATE	DWG NO.	104842DG
						SCALE	TO FIT	SIZE	C
						SHT. 1 OF 1			