

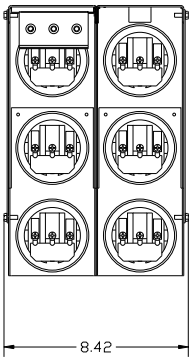
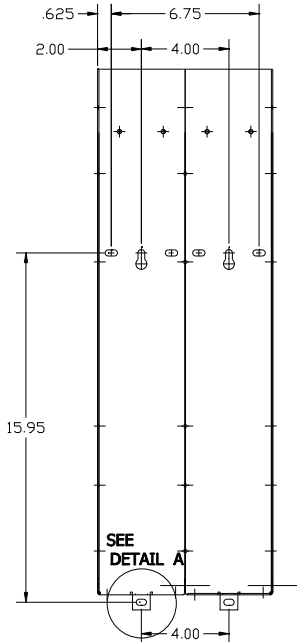
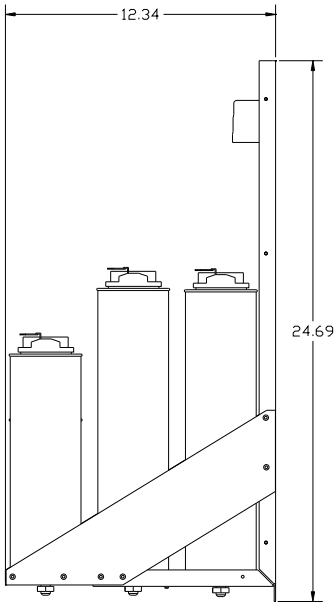


KPCUL105C60, 600V, 105kVar, 350HP.

APPROX. WEIGHT: 39LBS

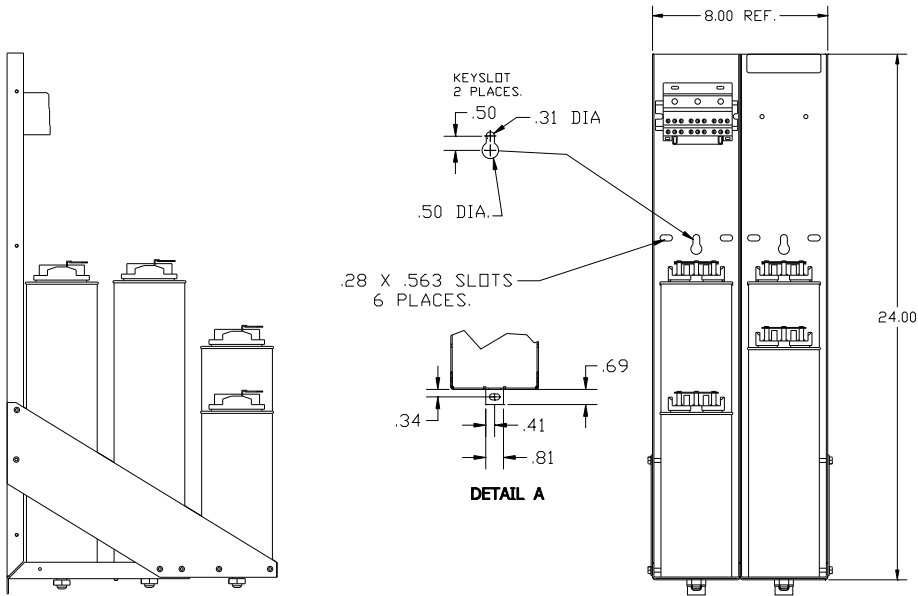

CUSTOMER INPUT:
WIRE RANGE TIGHTENING TORQUE.
8-2/0 AWG. 35.5 LB.-IN.

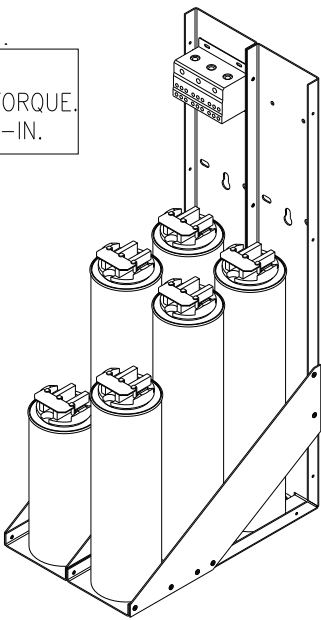

NOTE: 27908, Manual KPC Installation Guide
MUST SHIP WITH EACH ASSEMBLY.

TCL LLC CLAIMS PROPRIETARY RIGHTS IN THE MATERIAL HEREIN DISCLOSED. IT IS SUPPLIED WITHOUT PREJUDICE TO ANY PATENT RIGHTS OF TCL AND MAY NOT BE REPRODUCED OR USED TO MANUFACTURE ANYTHING SHOWN THEREIN WITHOUT WRITTEN PERMISSION FROM TCL.				TOLERANCES (EXCEPT AS NOTED)		 W132 N10611 Grant Drive Germantown, WI 53022	
				DECIMAL			
				.XX ± .02			
				FRACTIONAL ± 1/32			
C	BRACKET UPDATE	6/3/13	DSW	XXX ± .01	KPCUL105C60, 350HP, 105kVar. PANELIZED CAPS		
B	2805 UPDATE BRACKET	1/4/12	DSW	ANGULAR ± 1/2°			
A	AS BUILT	9/8/11	DSW				
NO	REVISION	DATE	BY		DRN. BY	DATE	DWG. NO.
					SCALE	TO FIT	SIZE