
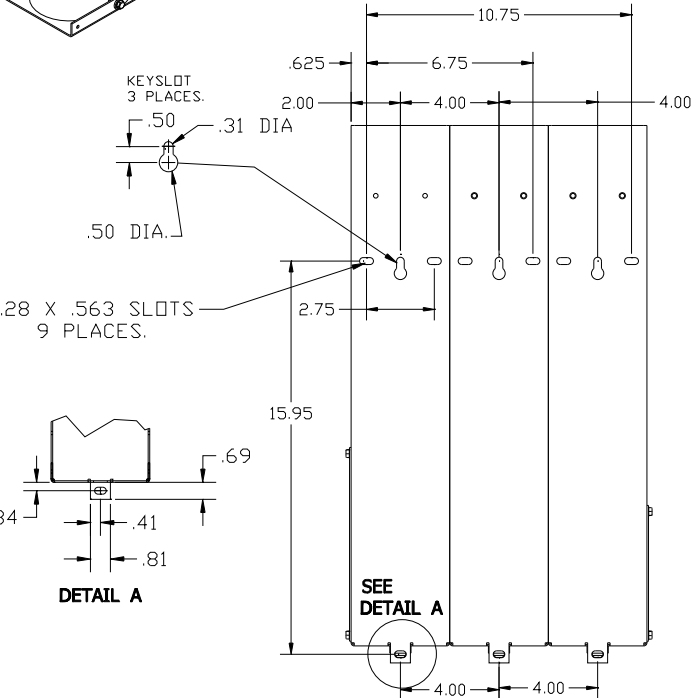
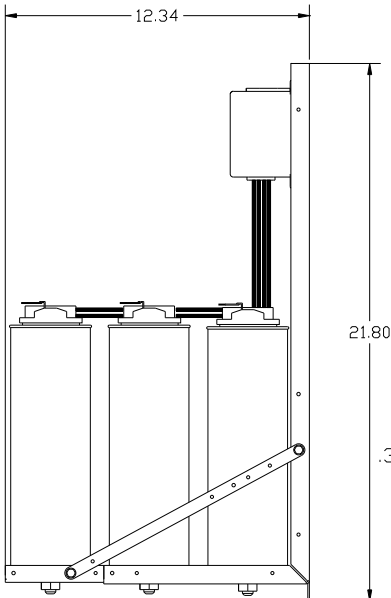
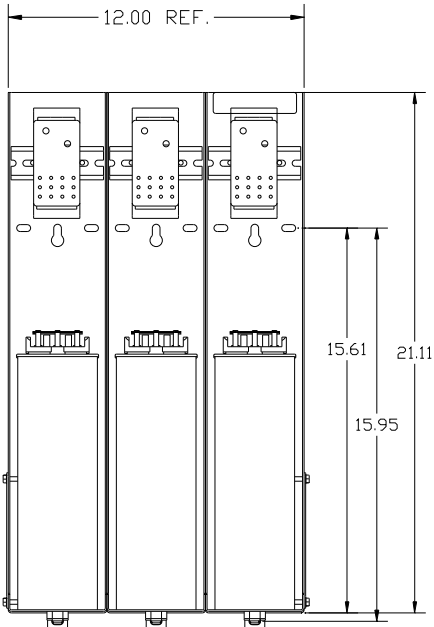
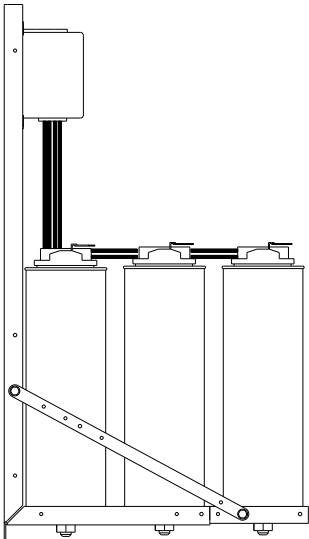
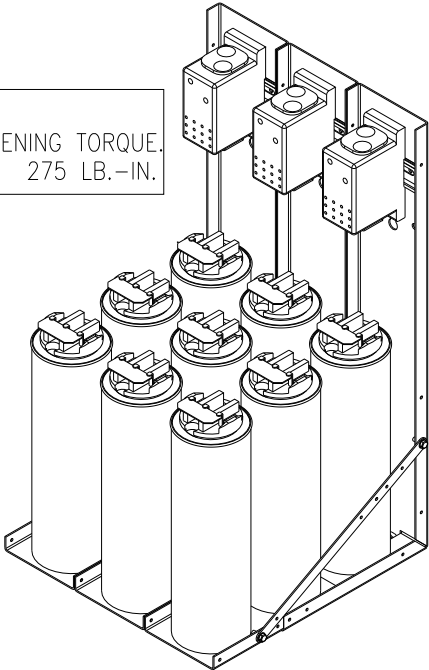


KPCUL180A60, 480V, 180kVar, 600HP.
APPROX. WEIGHT: 50LBS

CUSTOMER INPUT:
WIRE RANGE TIGHTENING TORQUE.
300kcmil to 4AWG. 275 LB.-IN.

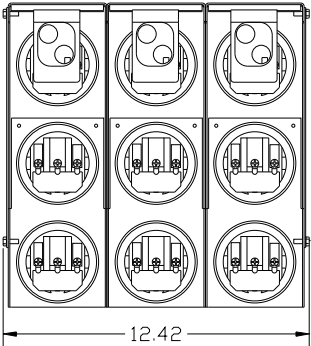

NOTE: 27908, Manual KPC Installation Guide
MUST SHIP WITH EACH ASSEMBLY.

TCL, LLC CLAIMS PROPRIETARY RIGHTS IN THE MATERIAL HEREIN DISCLOSED. IT IS SUPPLIED WITHOUT PREJUDICE TO ANY PATENT RIGHTS OF TCL AND MAY NOT BE REPRODUCED OR USED TO MANUFACTURE ANYTHING SHOWN THEREIN WITHOUT WRITTEN PERMISSION FROM TCL.				TOLERANCES (EXCEPT AS NOTED)		 W132 N10611 Grant Drive Germantown, WI 53022	
				DECIMAL			
				.XX ± .02			
				FRACTIONAL ± 1/32			
C	3093 CAP CHG	5/8/14	BMZ	.XXX ± .01		KPCUL180A60, 600HP, 180kVar PANELIZED CAPS	
B	2805 UPDATE BRACKET	1/9/12	DSW	ANGULAR ± 1/2°			
A	AS BUILT	9/2/11	DSW	SCALE TO FIT			
NO	REVISION	DATE	BY	SIZE		DWG. NO. C 104802DG SHT. 1 OF 1	